





Section 7 North Wall East Group

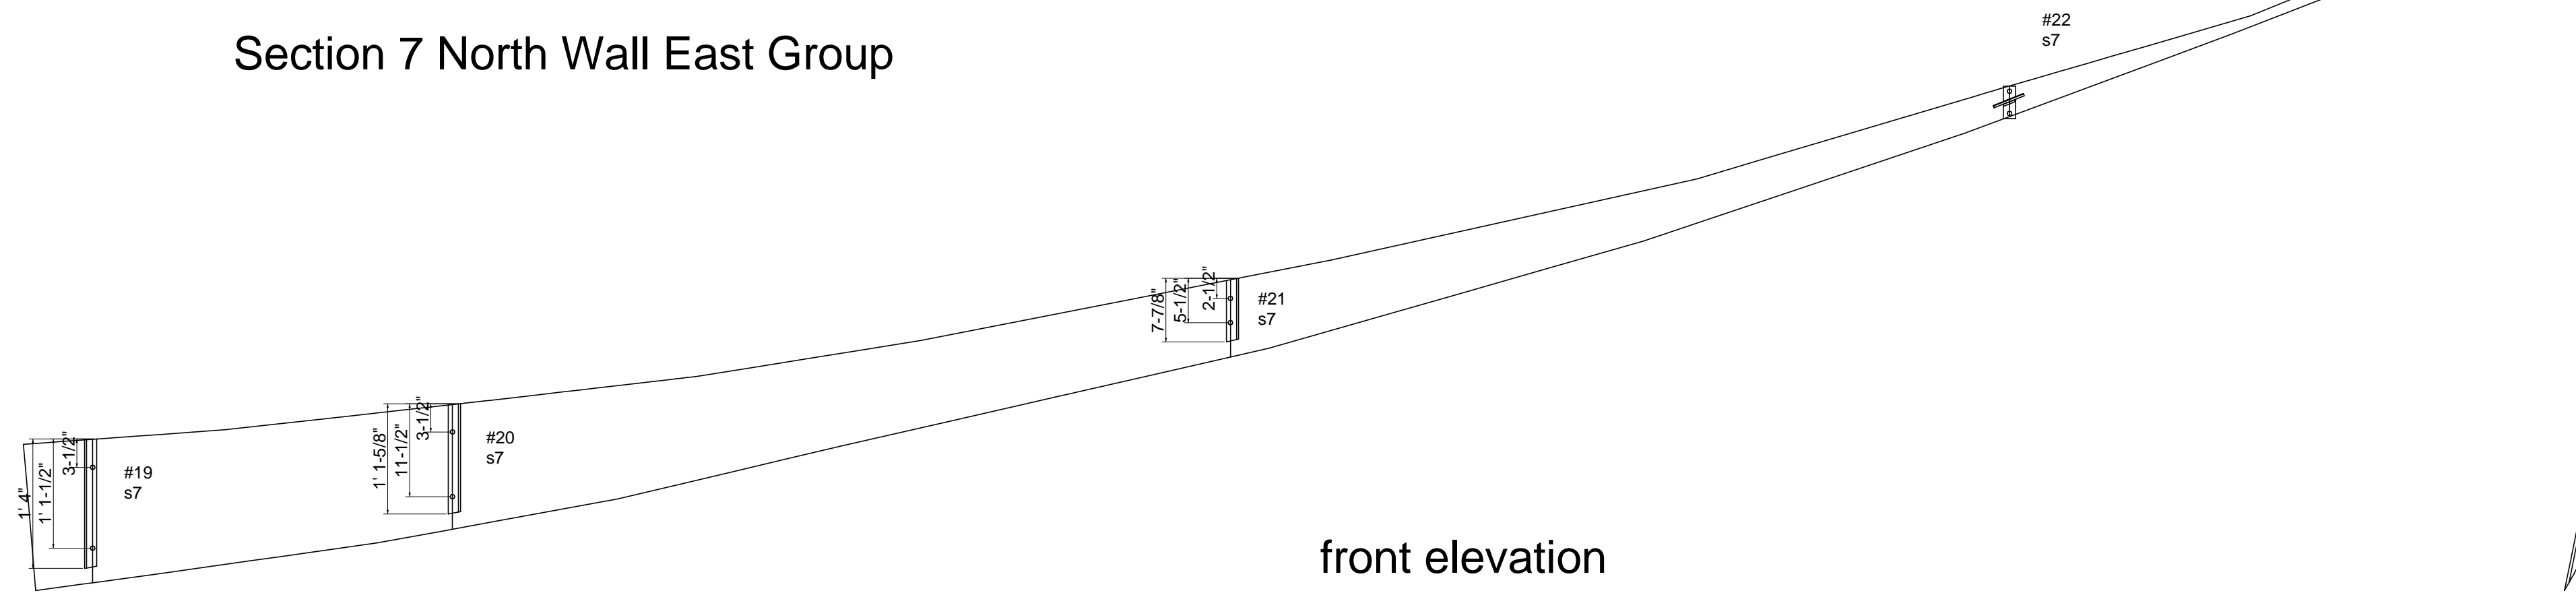




front elevation

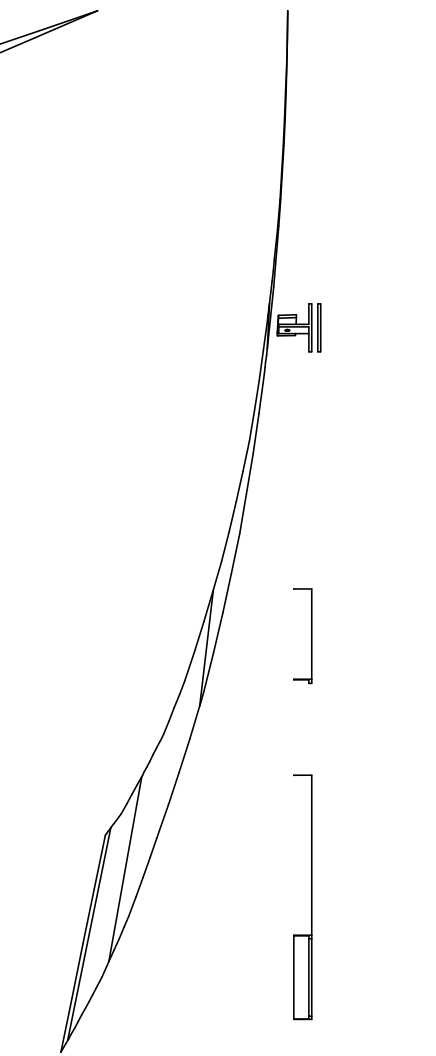

right elevation

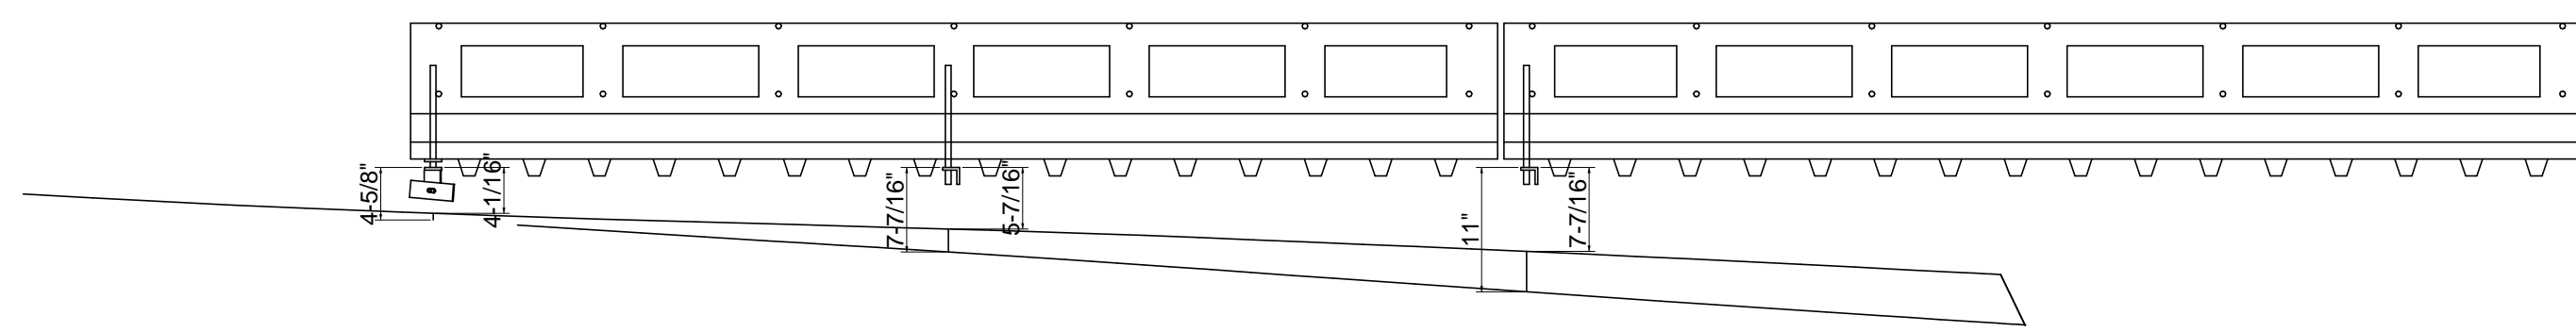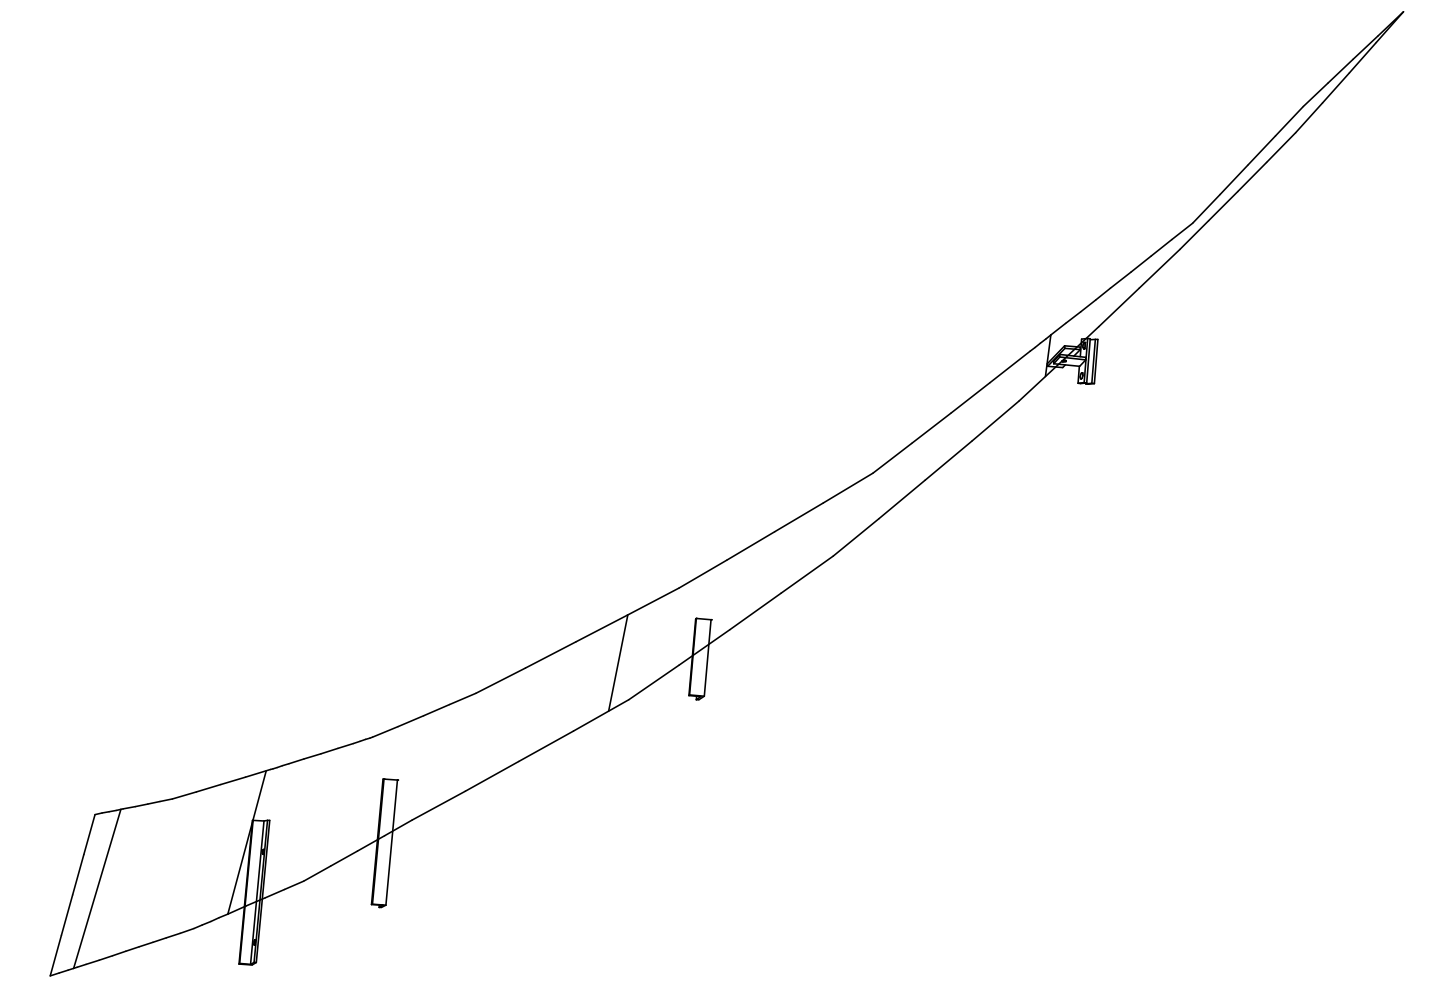

Section # 8 North Wall - Western group

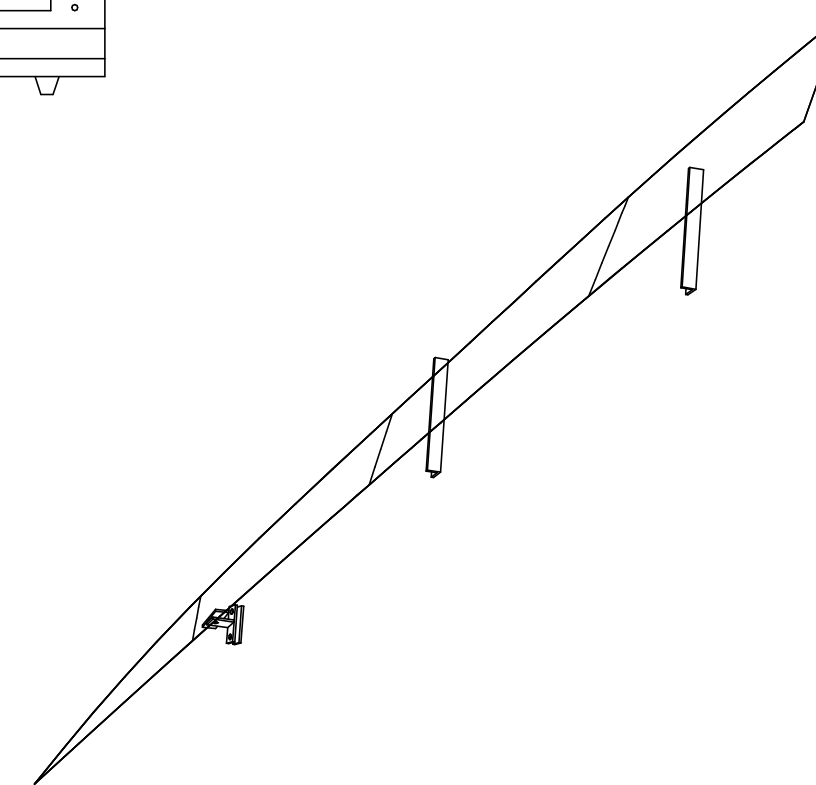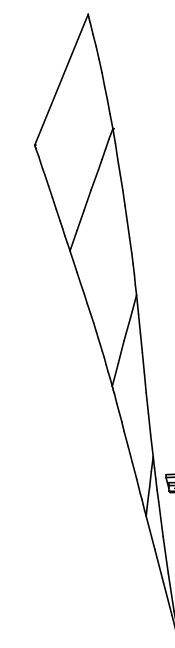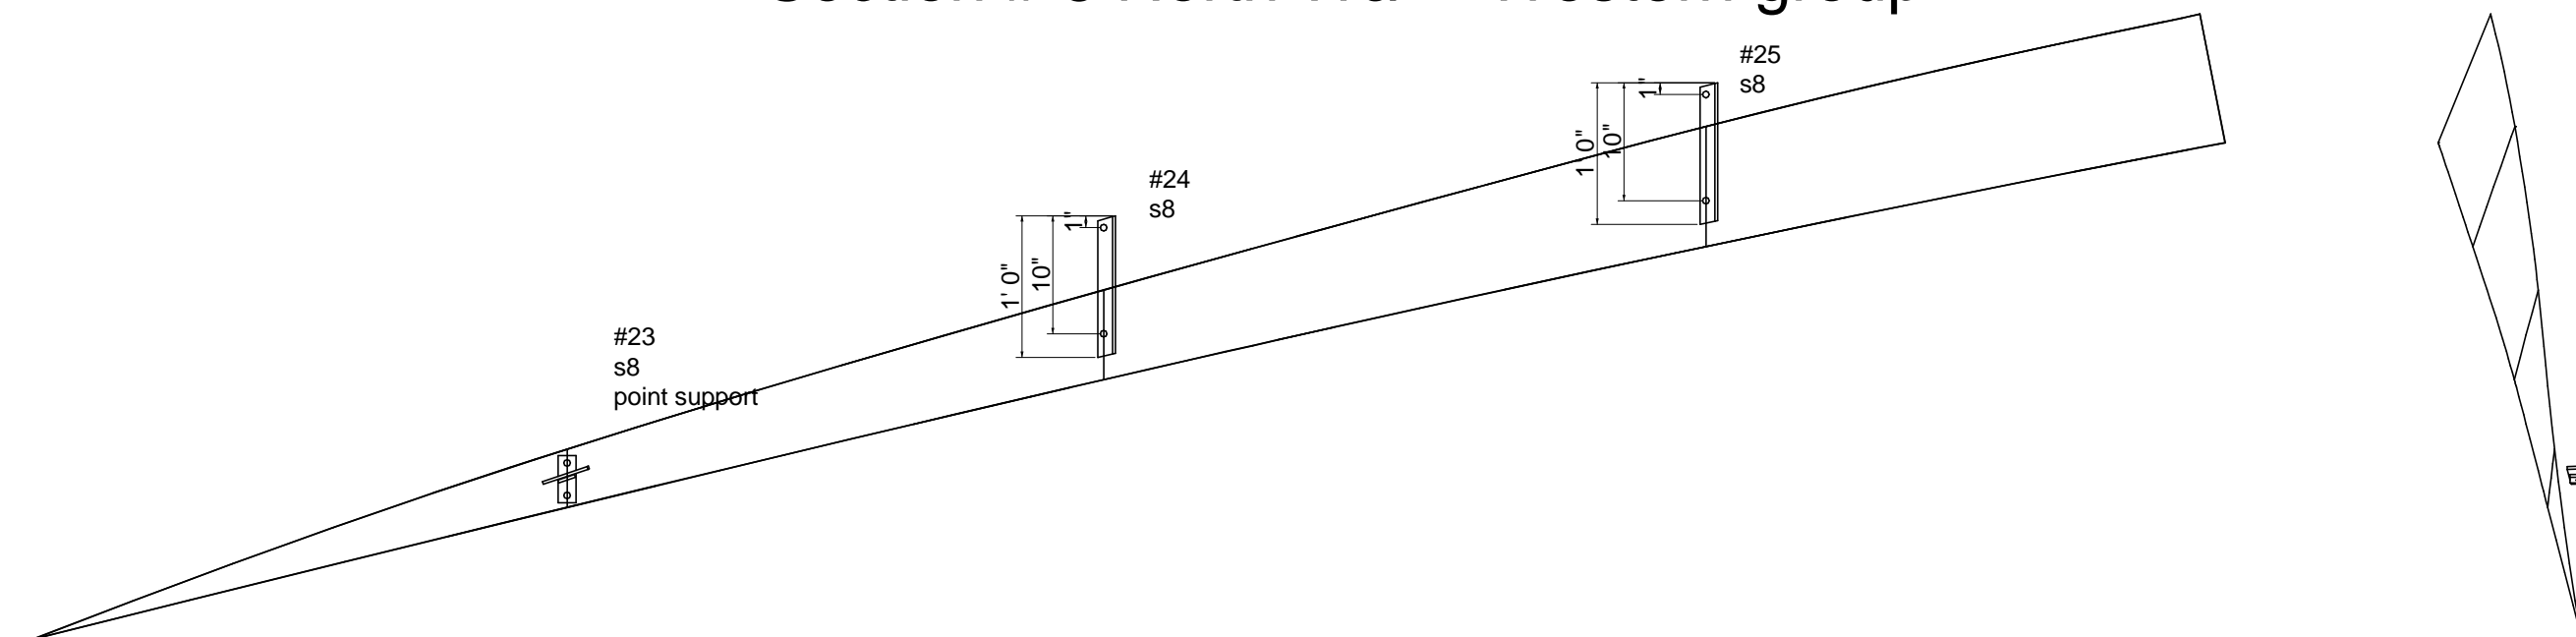

The Mettle works 8600 NE Odean ave Elk River, Mn 55330 763-441-1563 Fax 763-4415846 gene@mettleworks.com	QBP Copper Wall Art
	3/4 scale Sheet # 4