
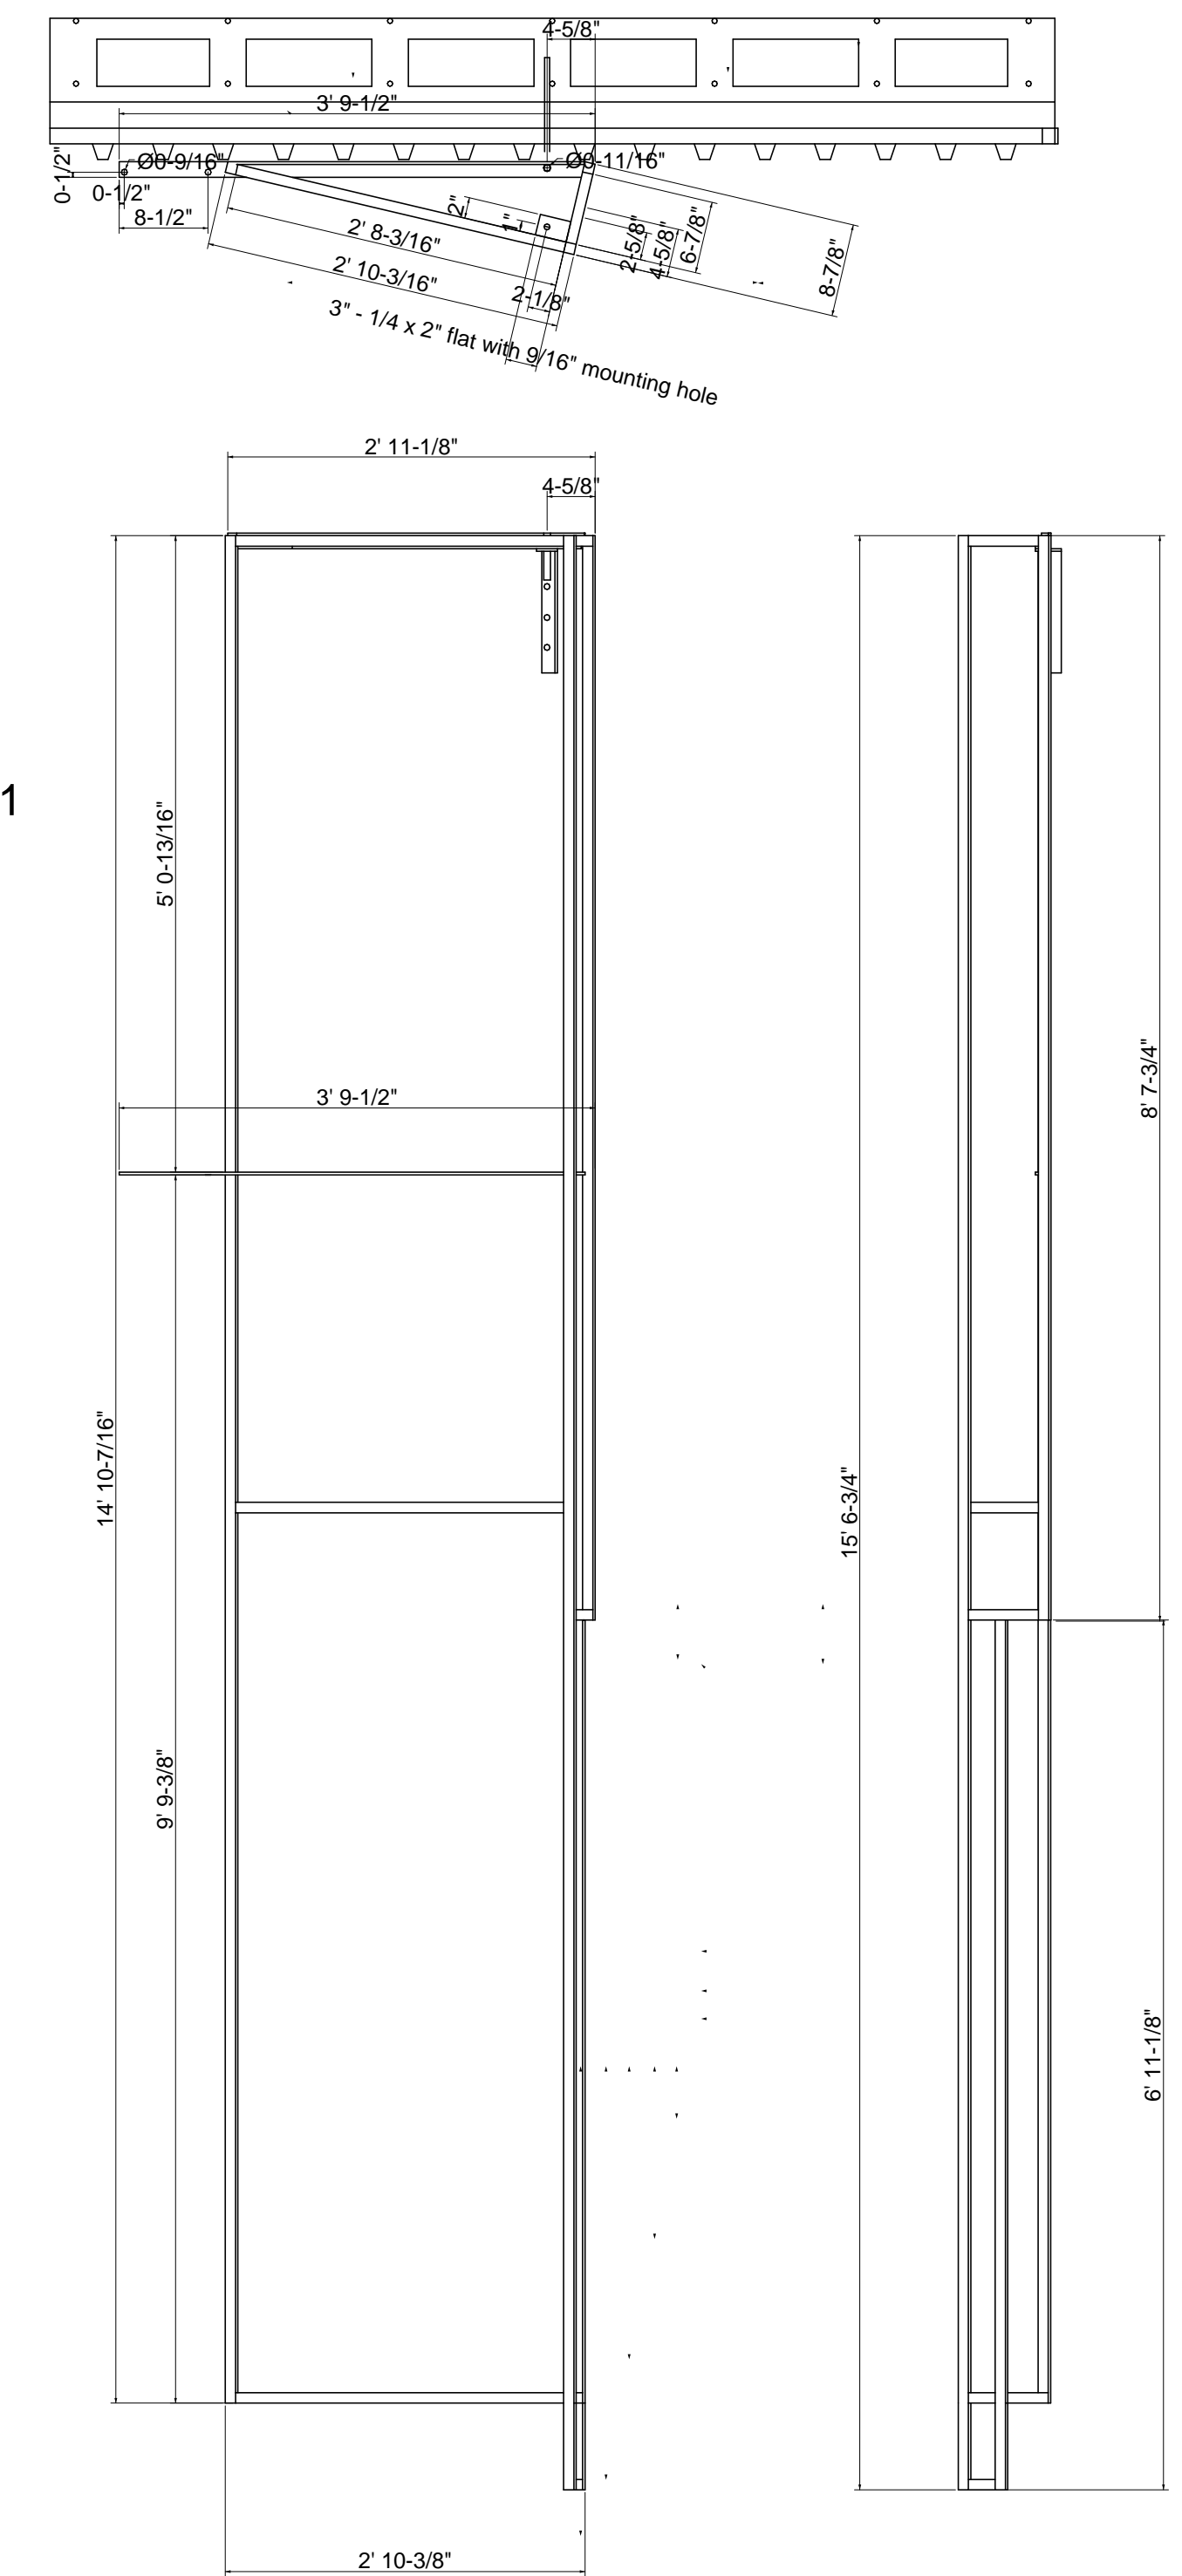
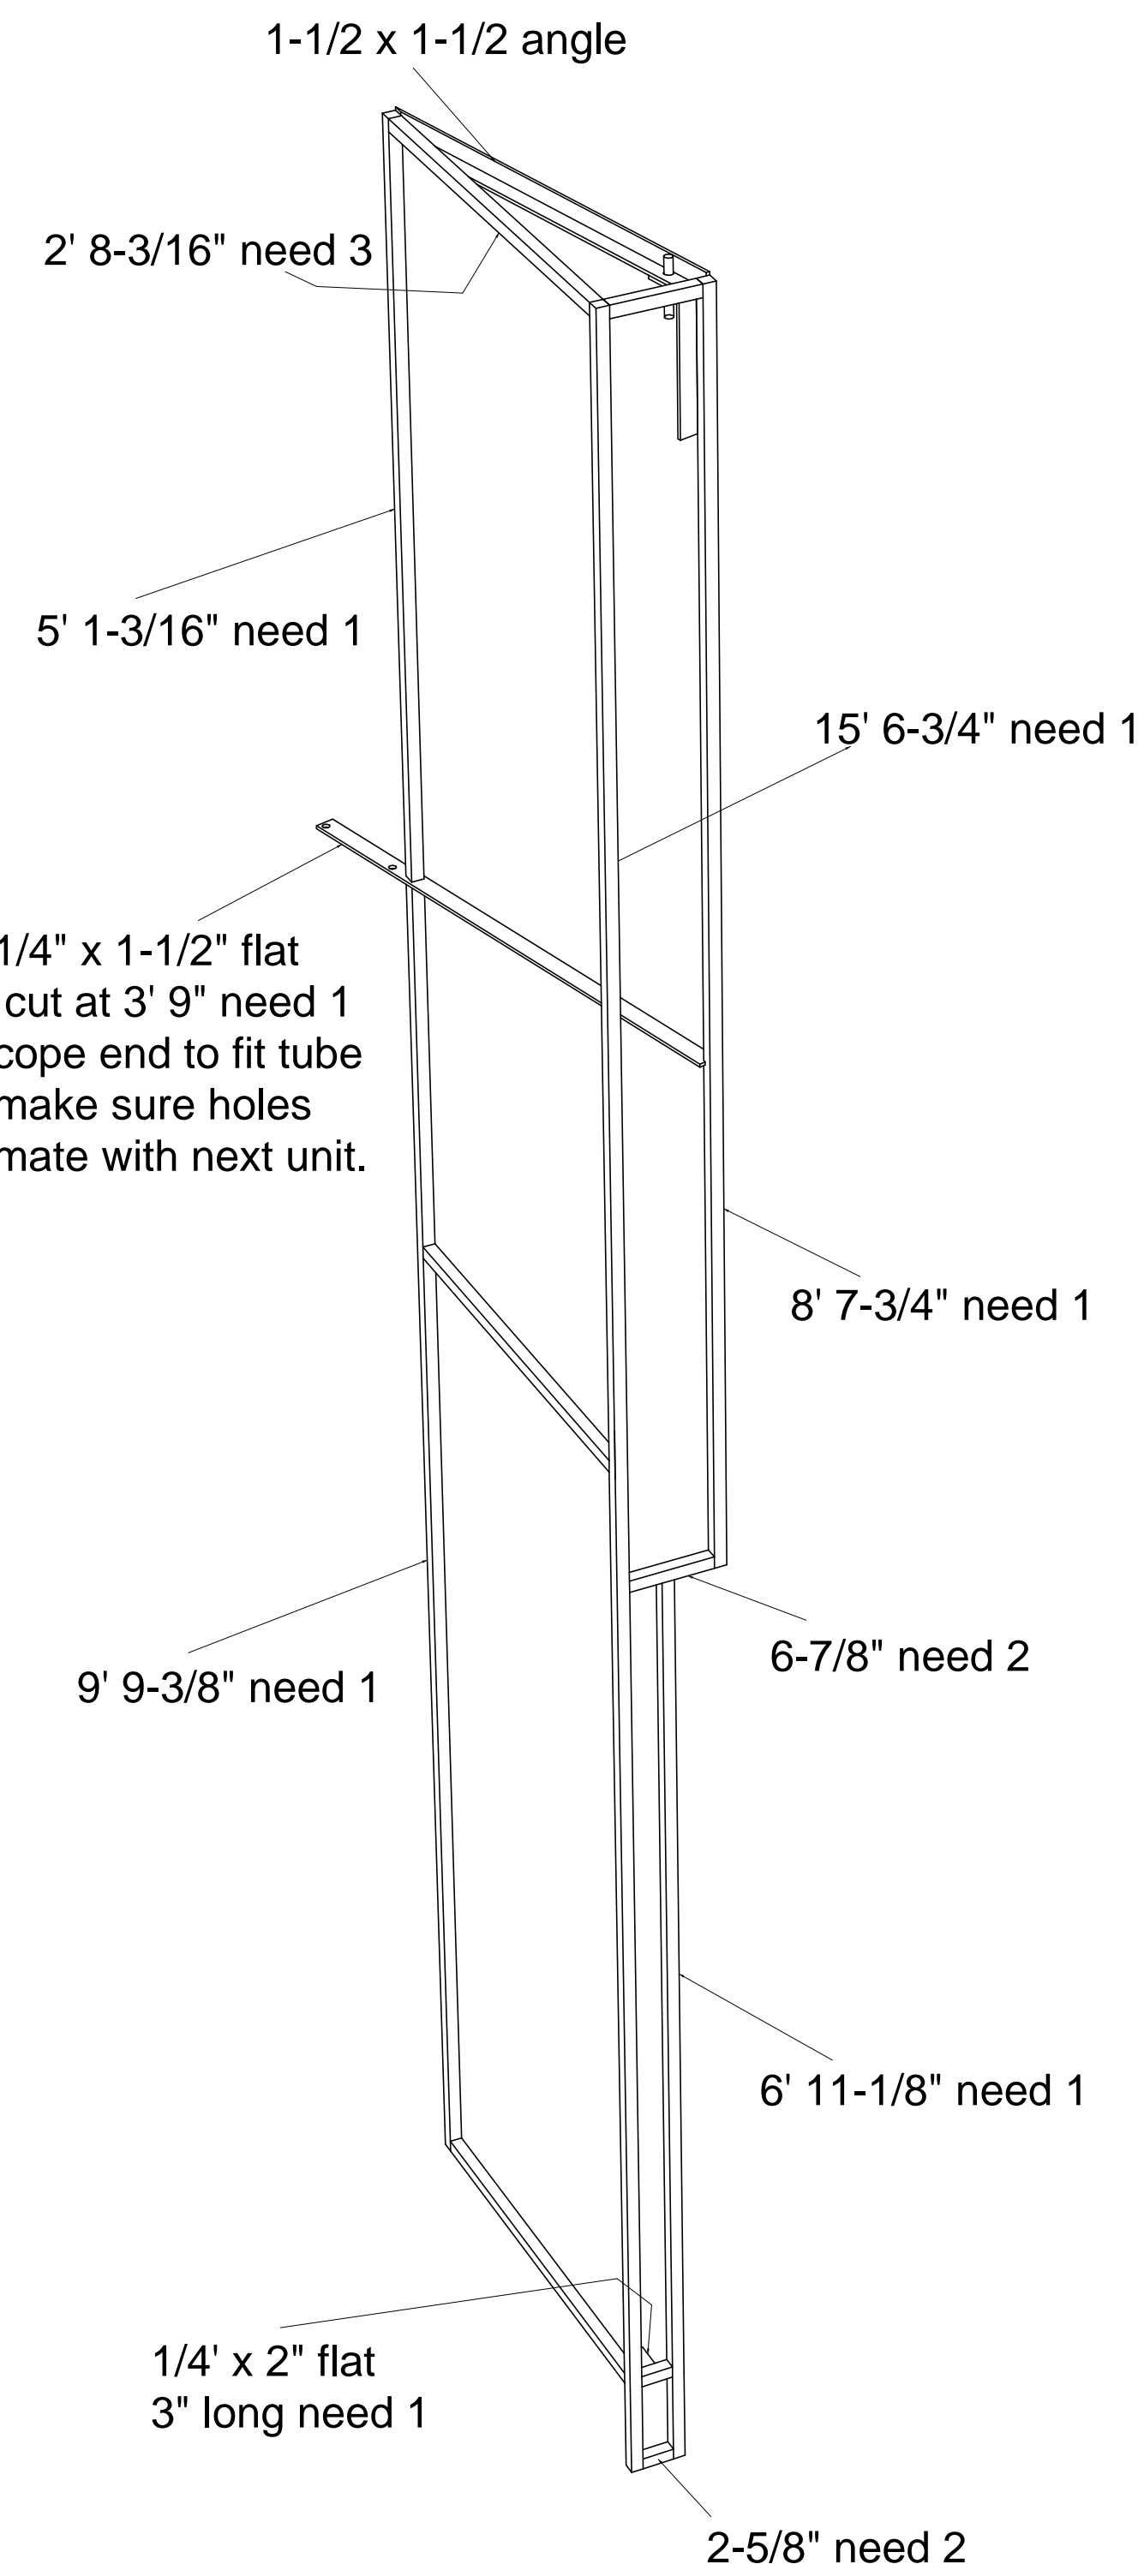


North wall East end city unit,  
Splices to center before installation

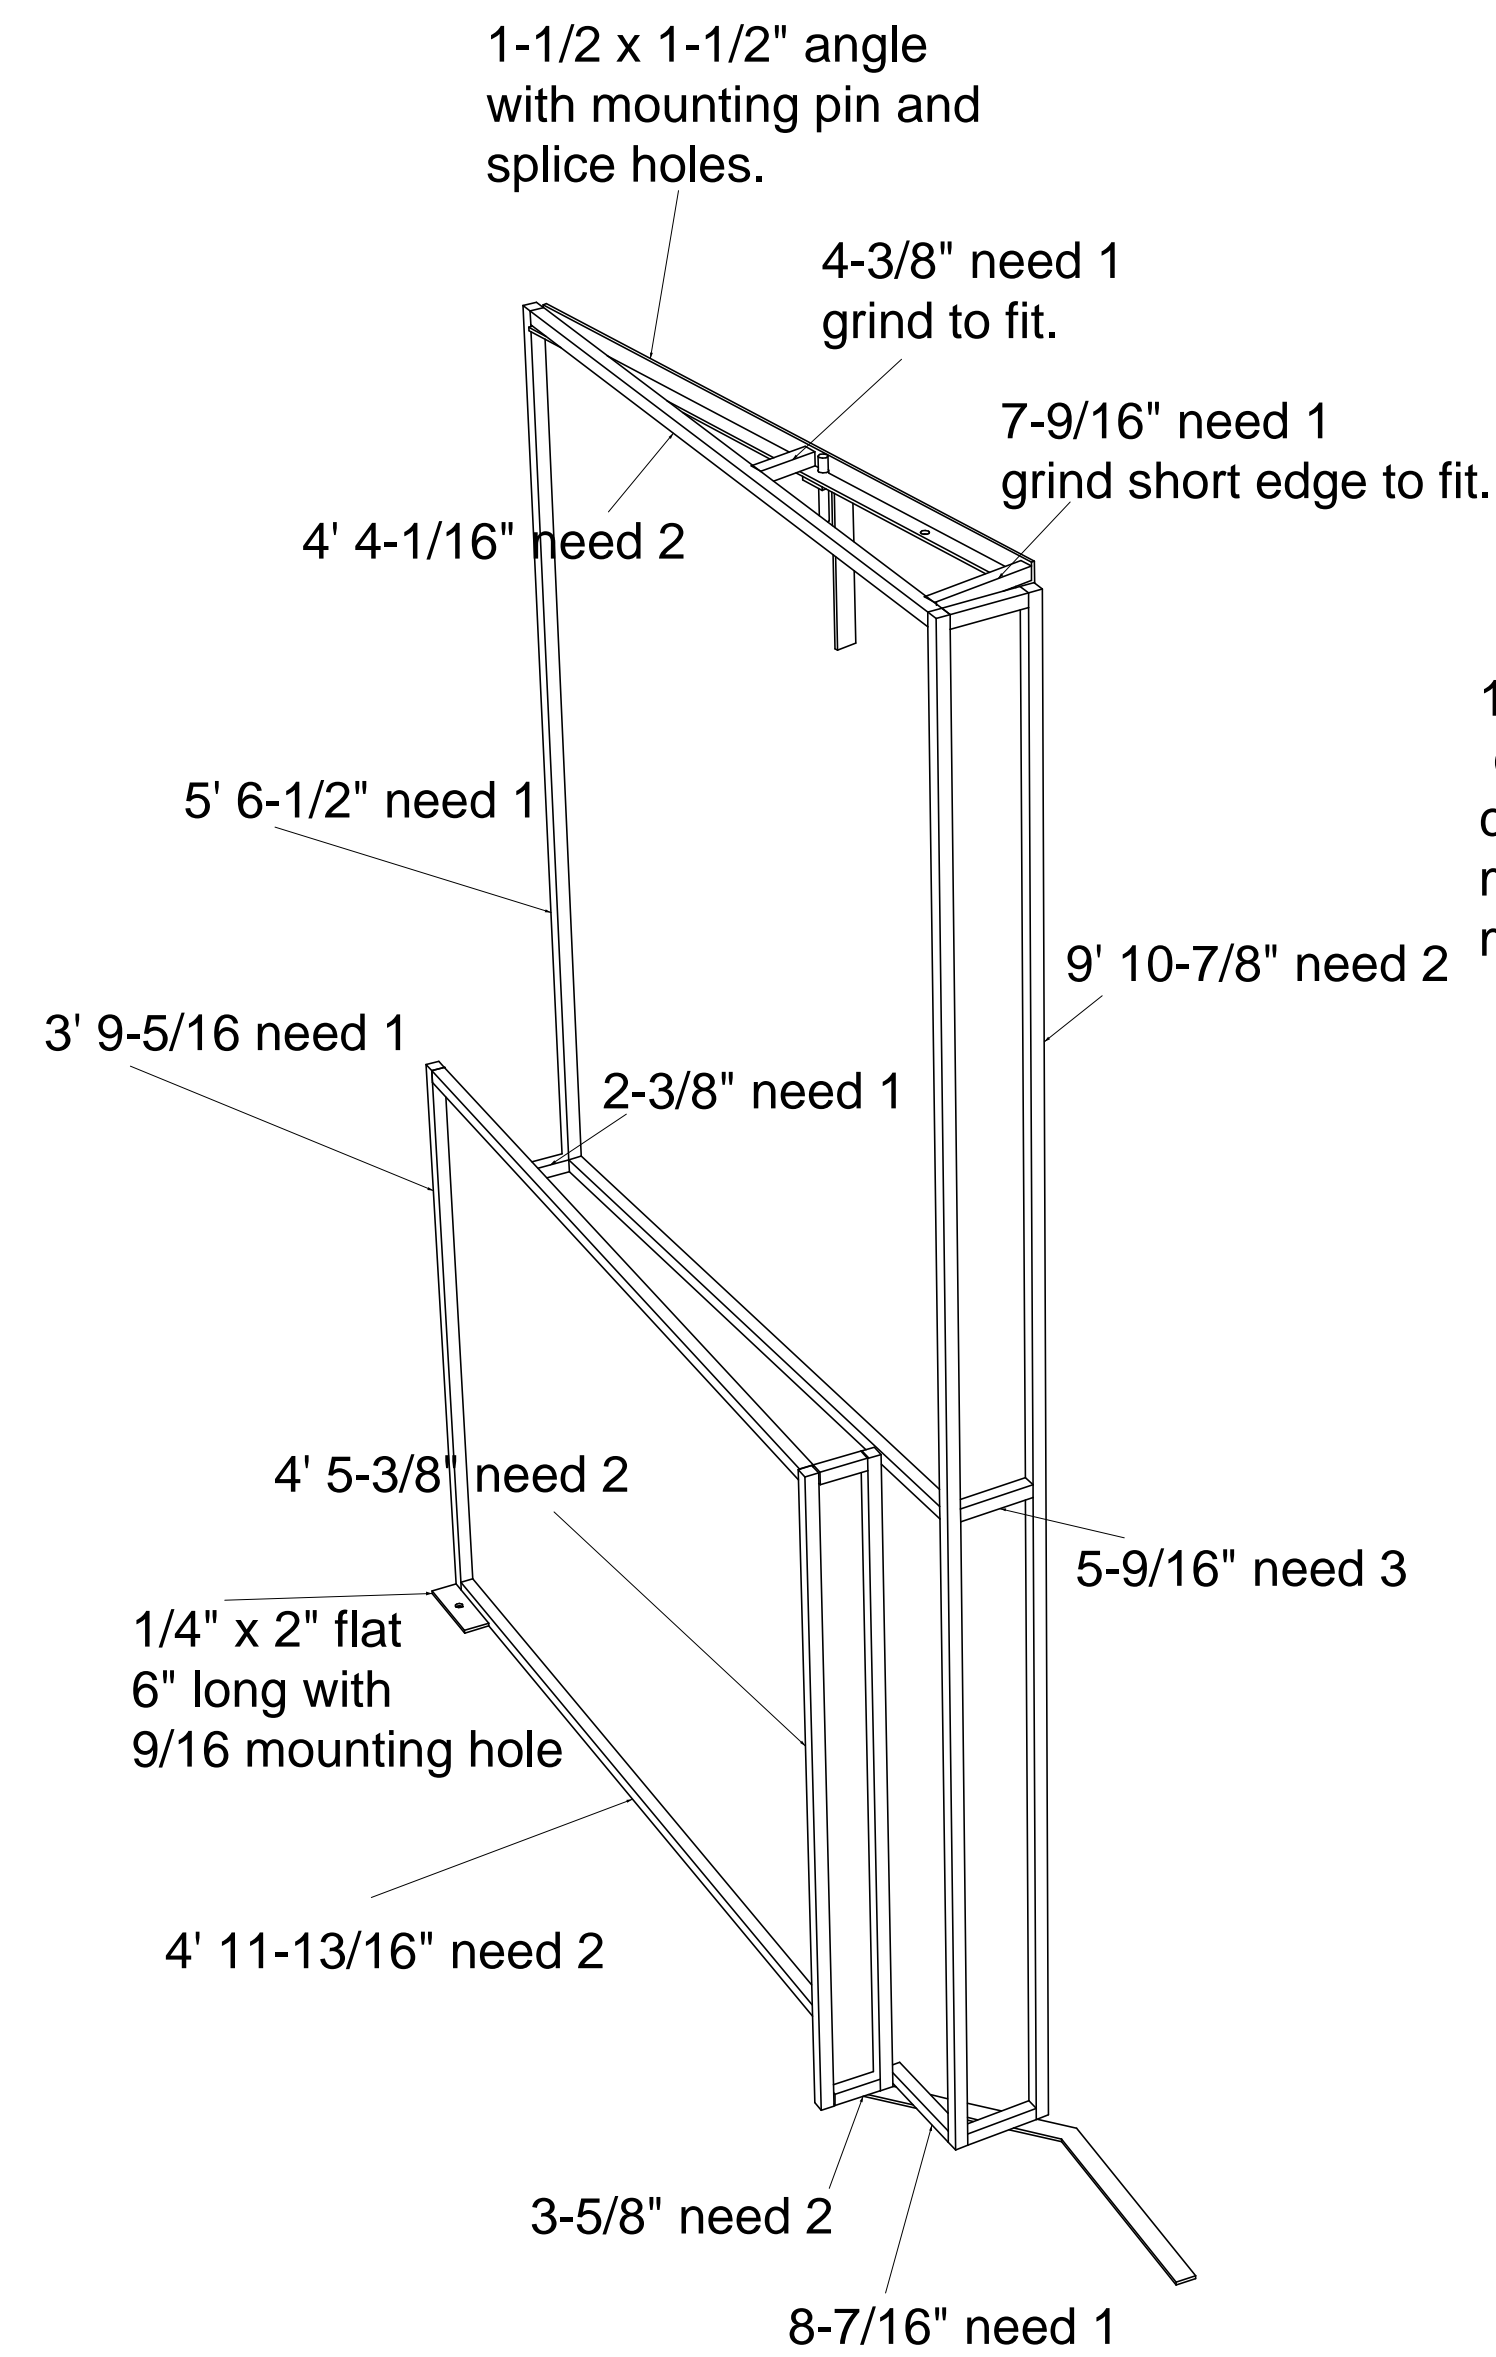

North wall center city unit

The Mettle works 8600 NE Odean ave Elk River, Mn 55330 763-441-1563 Fax 763-4415846 gene@mettleworks.com	QBP Copper Wall Art
	3/4" = 1 ft scale Sheet # 12