

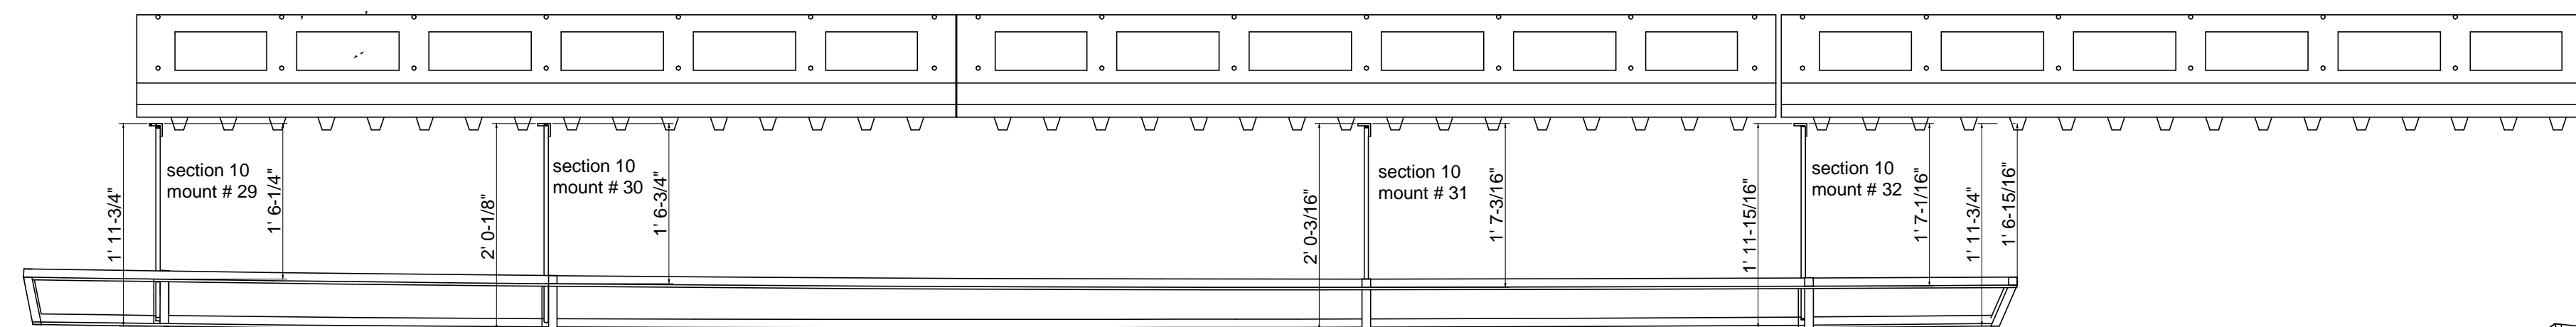


Section 9 North Wall - West group

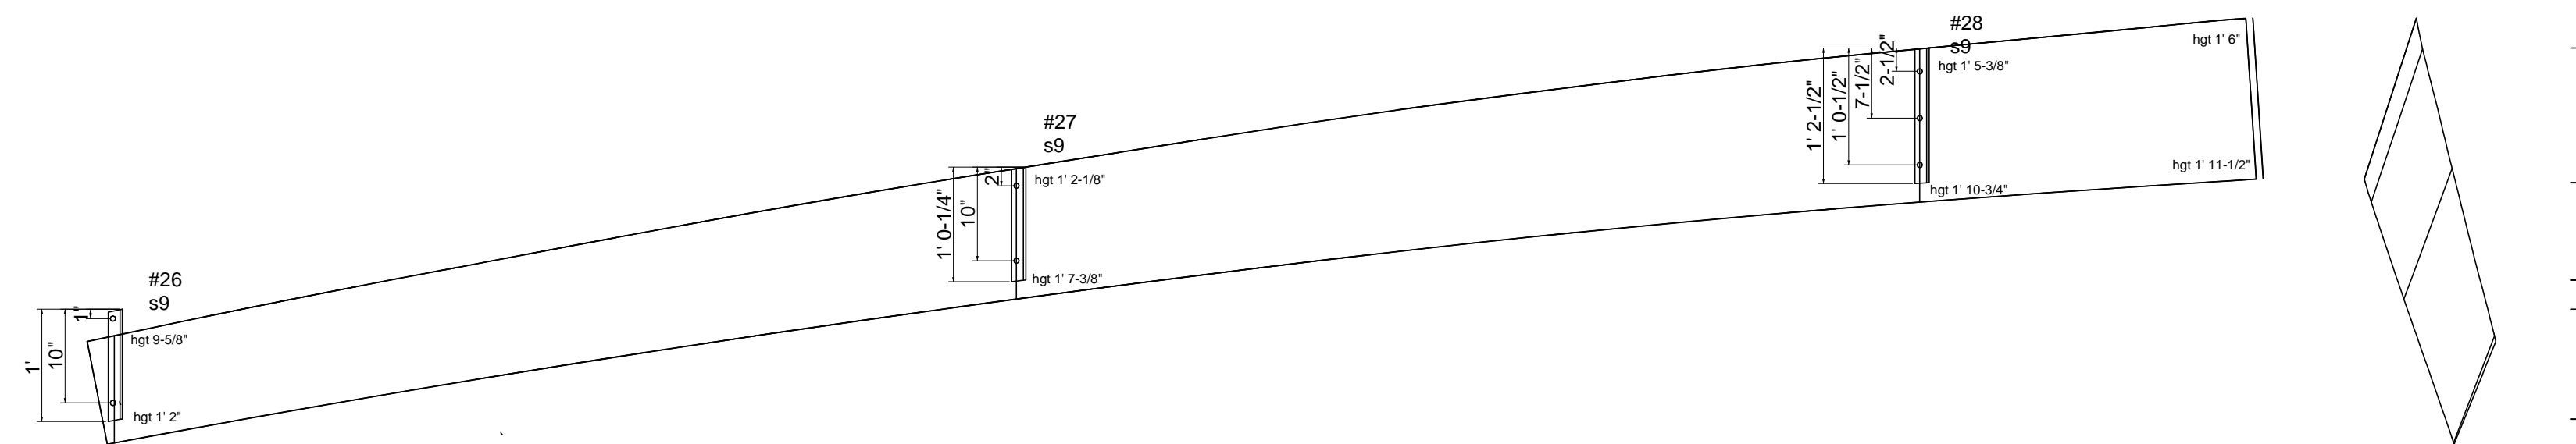

Section # 10 North Wall Western group

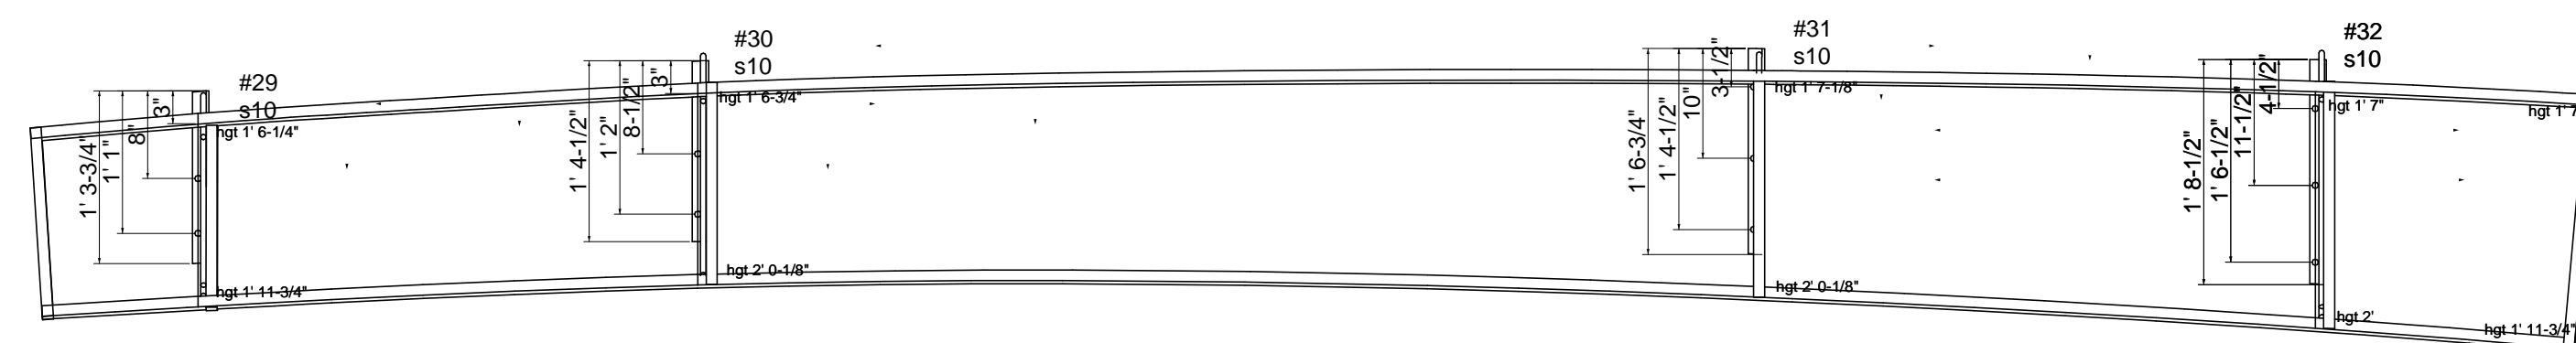

The Mettle works 8600 NE Odean ave Elk River, Mn 55330 763-441-1563 Fax 763-4415846 gene@mettleworks.com	QBP Copper Wall Art
	3/4 scale Sheet # 5